



# COMPREHENSIVE INTEGRATED BUILDING PLAN

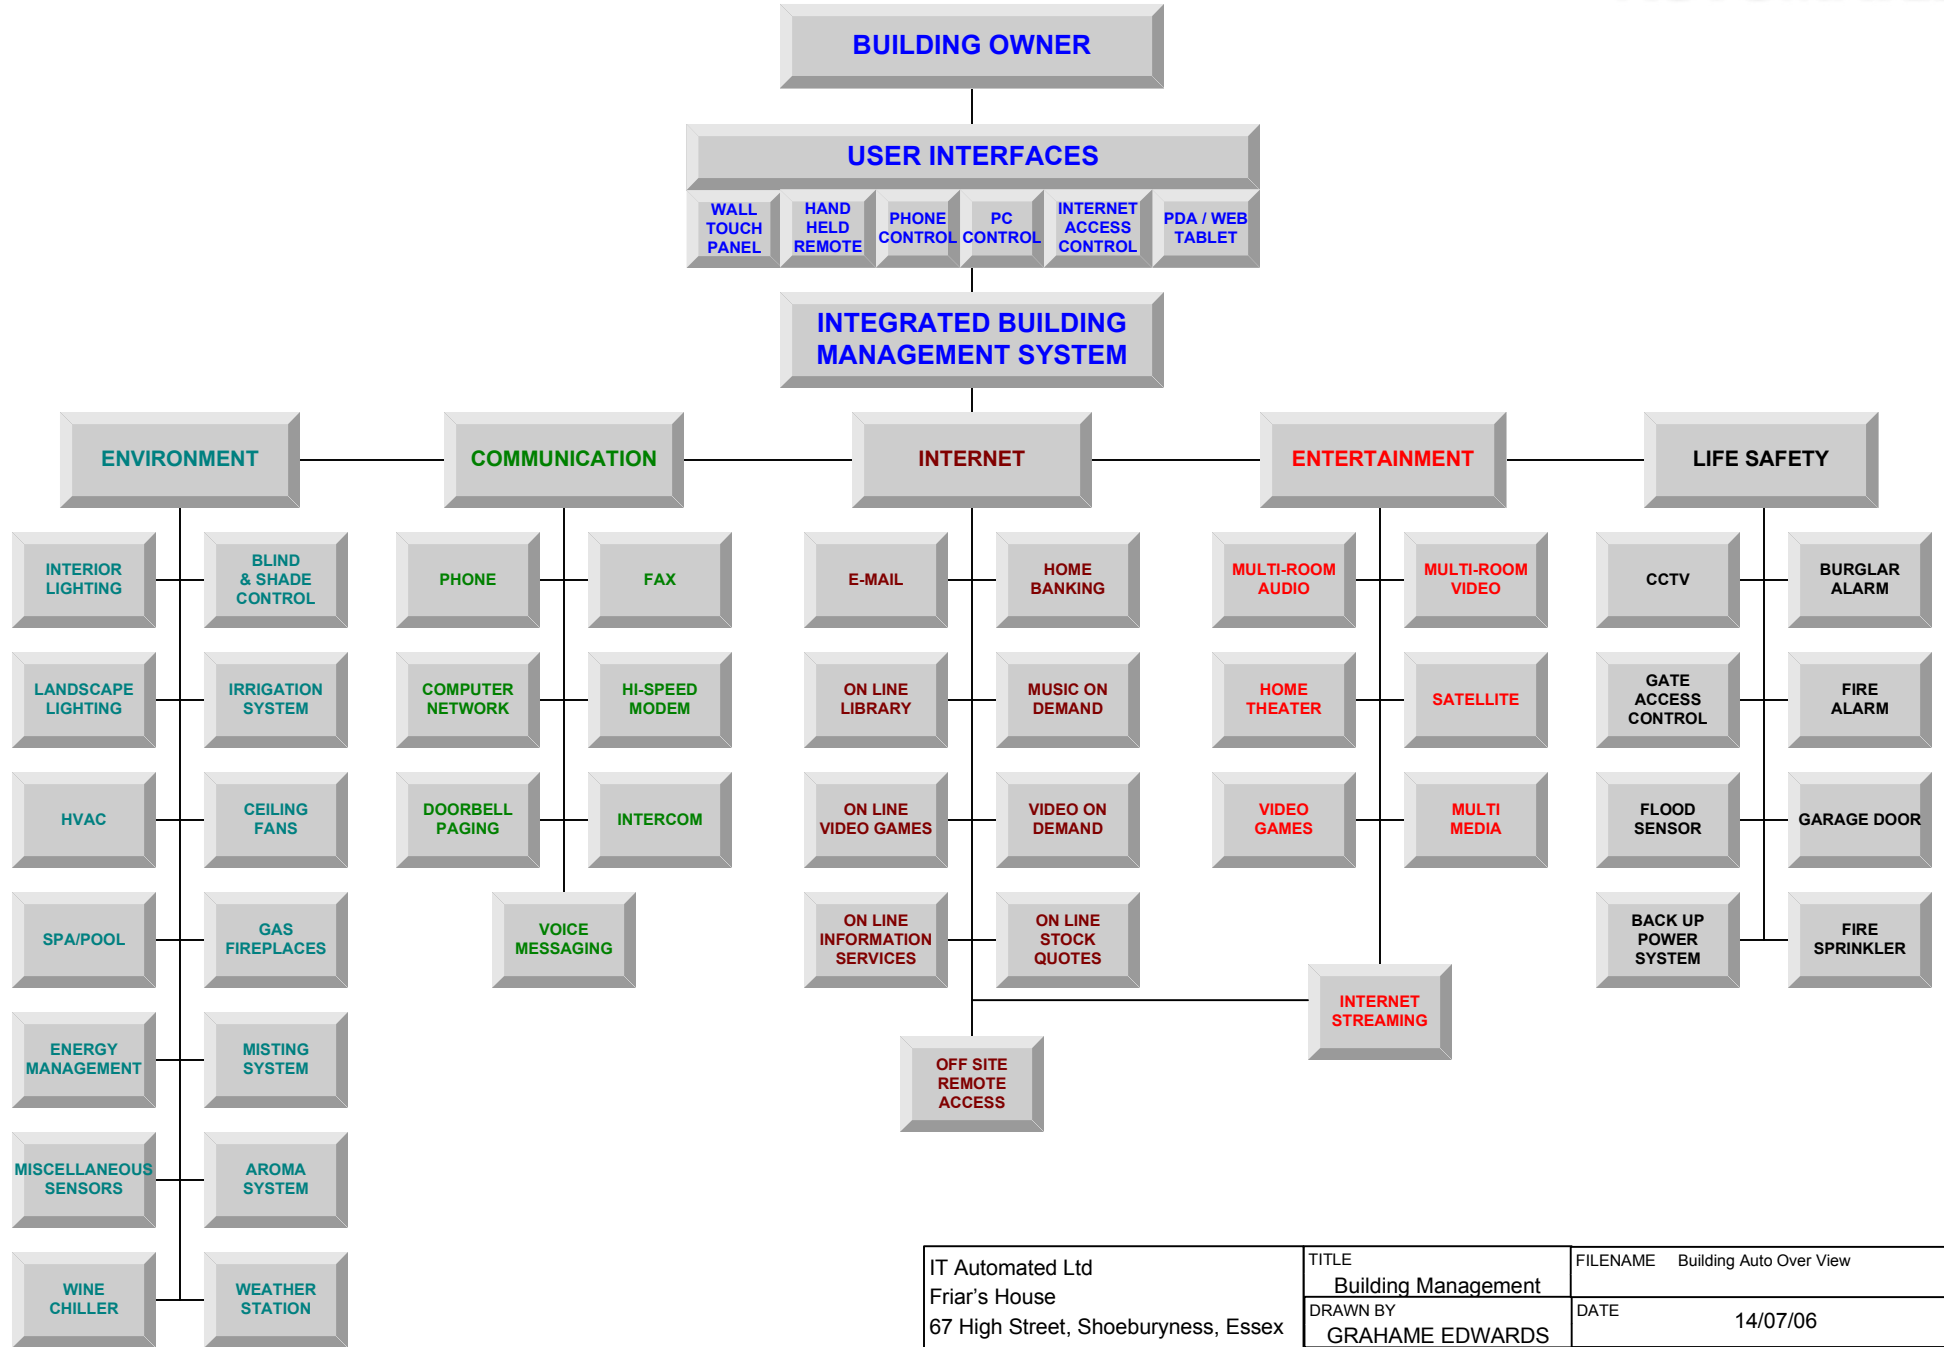

IT Automated Ltd Friar's House 67 High Street, Shoeburyness, Essex	TITLE Building Management	FILENAME Building Auto Over View
	DRAWN BY GRAHAME EDWARDS	DATE 14/07/06

# ADVANCED


## INTEGRATED BUILDING PLAN

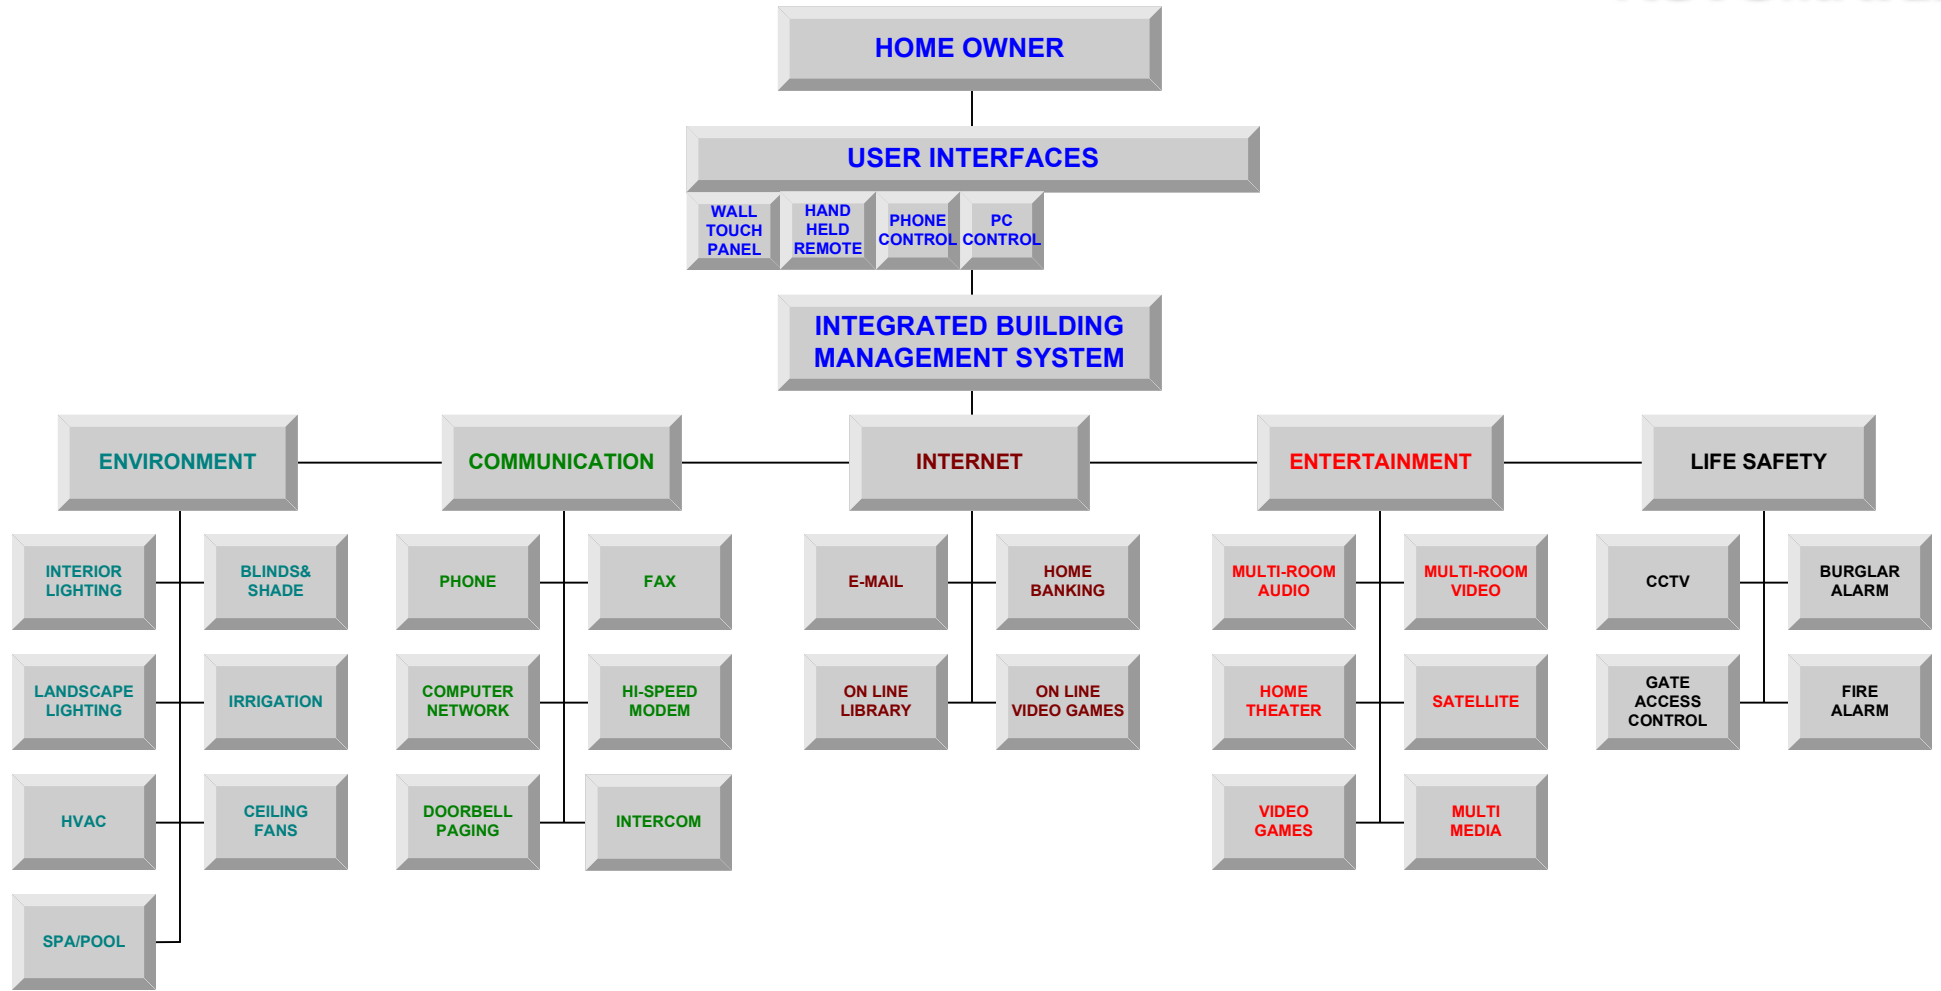

IT Automated Ltd Friar's House 67 High Street, Shoeburyness, Essex	TITLE Building Management	FILENAME Building Auto Over View
	DRAWN BY GRAHAME EDWARDS	DATE 14/07/06

# BASIC

## INTEGRATED BUILDING PLAN

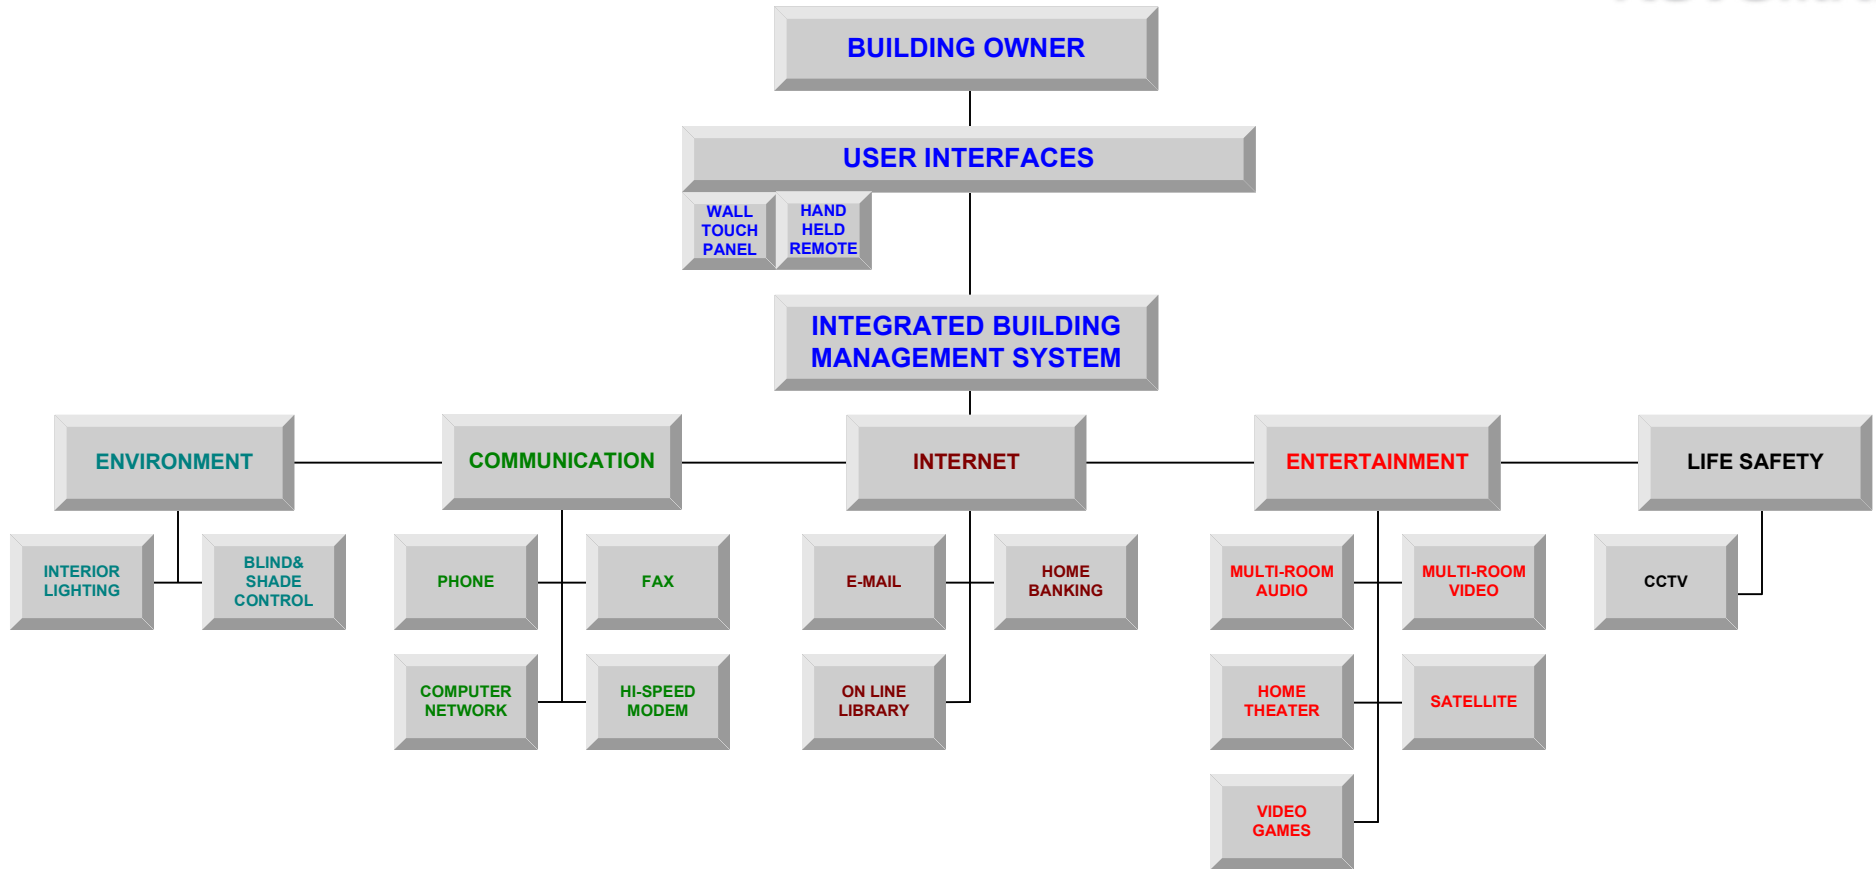

IT Automated Ltd Friar's House 67 High Street, Shoeburyness, Essex	TITLE Building Management	FILENAME Building Auto Over View
	DRAWN BY GRAHAME EDWARDS	DATE 14/07/06